

















LONG. REDES DE AGUA

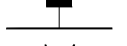Metrajes al 31/12/2016

FC		PVC		P.E.A.D	
DIAMETRO (mm)	LONGITUD (m)	DIAMETRO (mm)	LONGITUD (m)	DIAMETRO (mm)	LONGITUD (m)
75	16.940	63	24	VAR. DIAM	4831
100	410	75	54.172	63	12.757
125	300	110	5425	75	62.077
150	2765	160	14.844	110	2154
		250	2180		
		315	2680		
		355	2360		
TOTAL	22.715	TOTAL	82135	TOTAL	81.819
LONGITUD TOTAL DE TUBERIAS: 186.669,5 m					

REFERENCIAS

-  TUBERIA PVC
-  TUBERIA PEAD
-  RAMAL
-  TUBERIA FC
-  TUBERIA FC FUERA DE SERV.
-  MACROMEDIDOR
-  HIDRANTE
-  VENTOSA
-  VALVULA DE ALTITUD
-  VALVULA DE RETENCION
-  DESCARGA PROVISORIA
-  VALVULA
-  LLAVE CERRADA

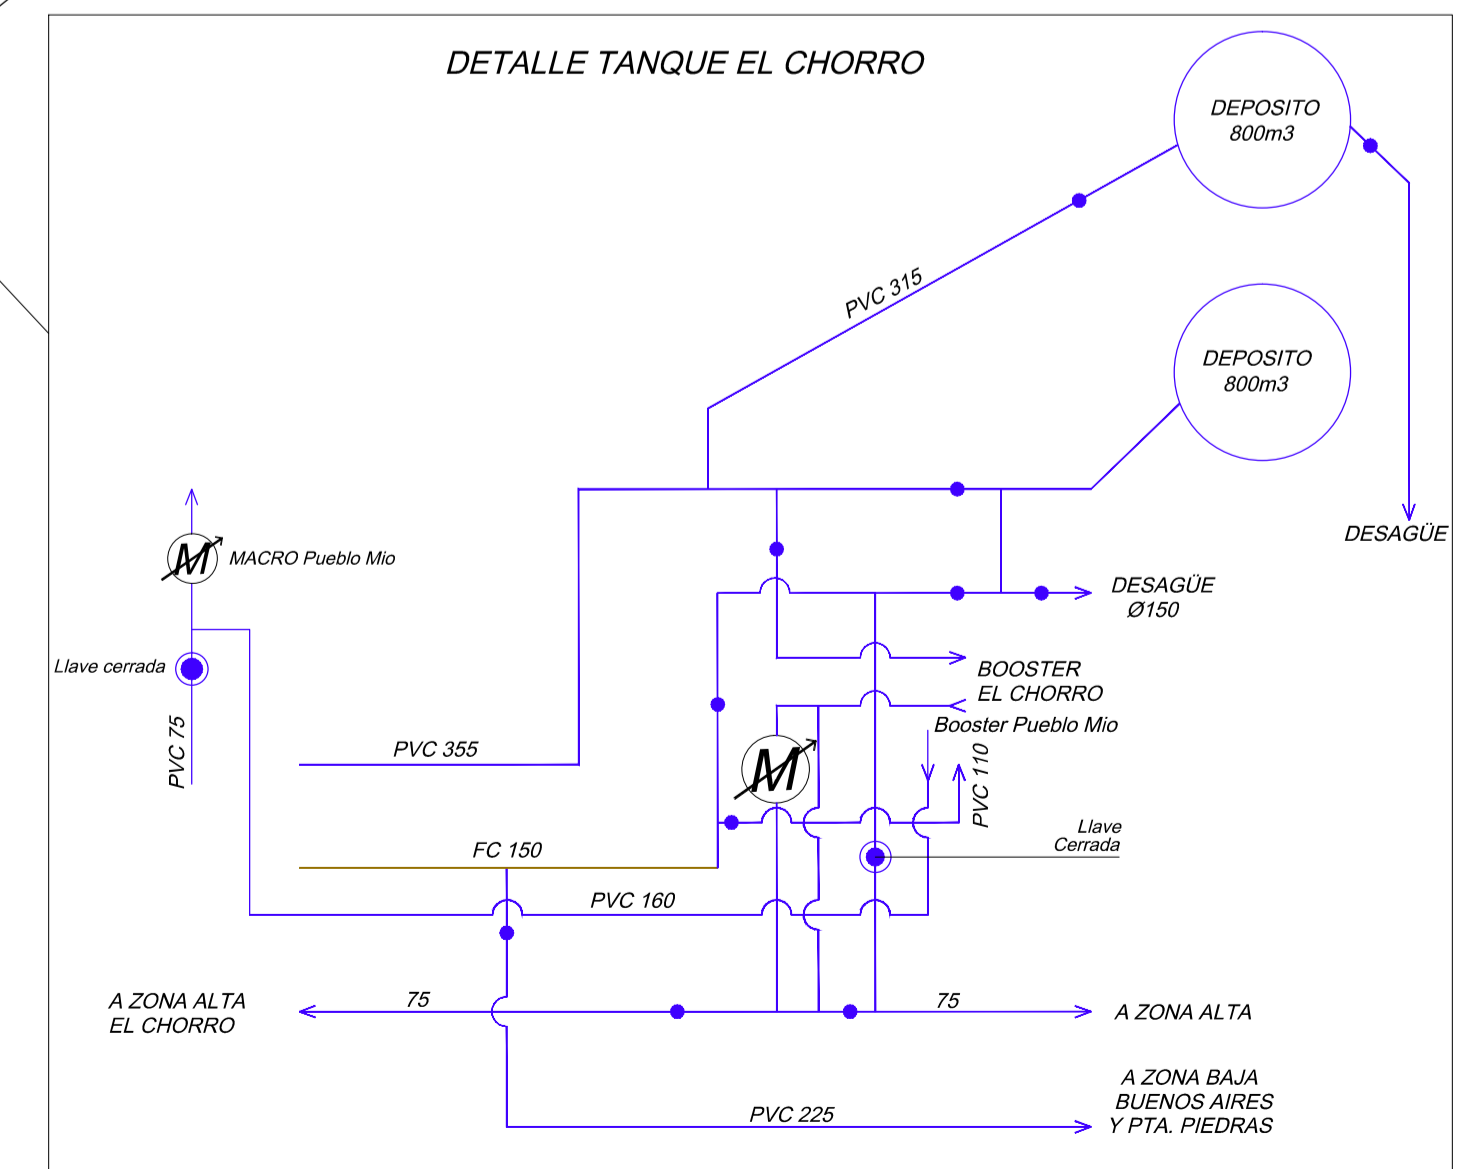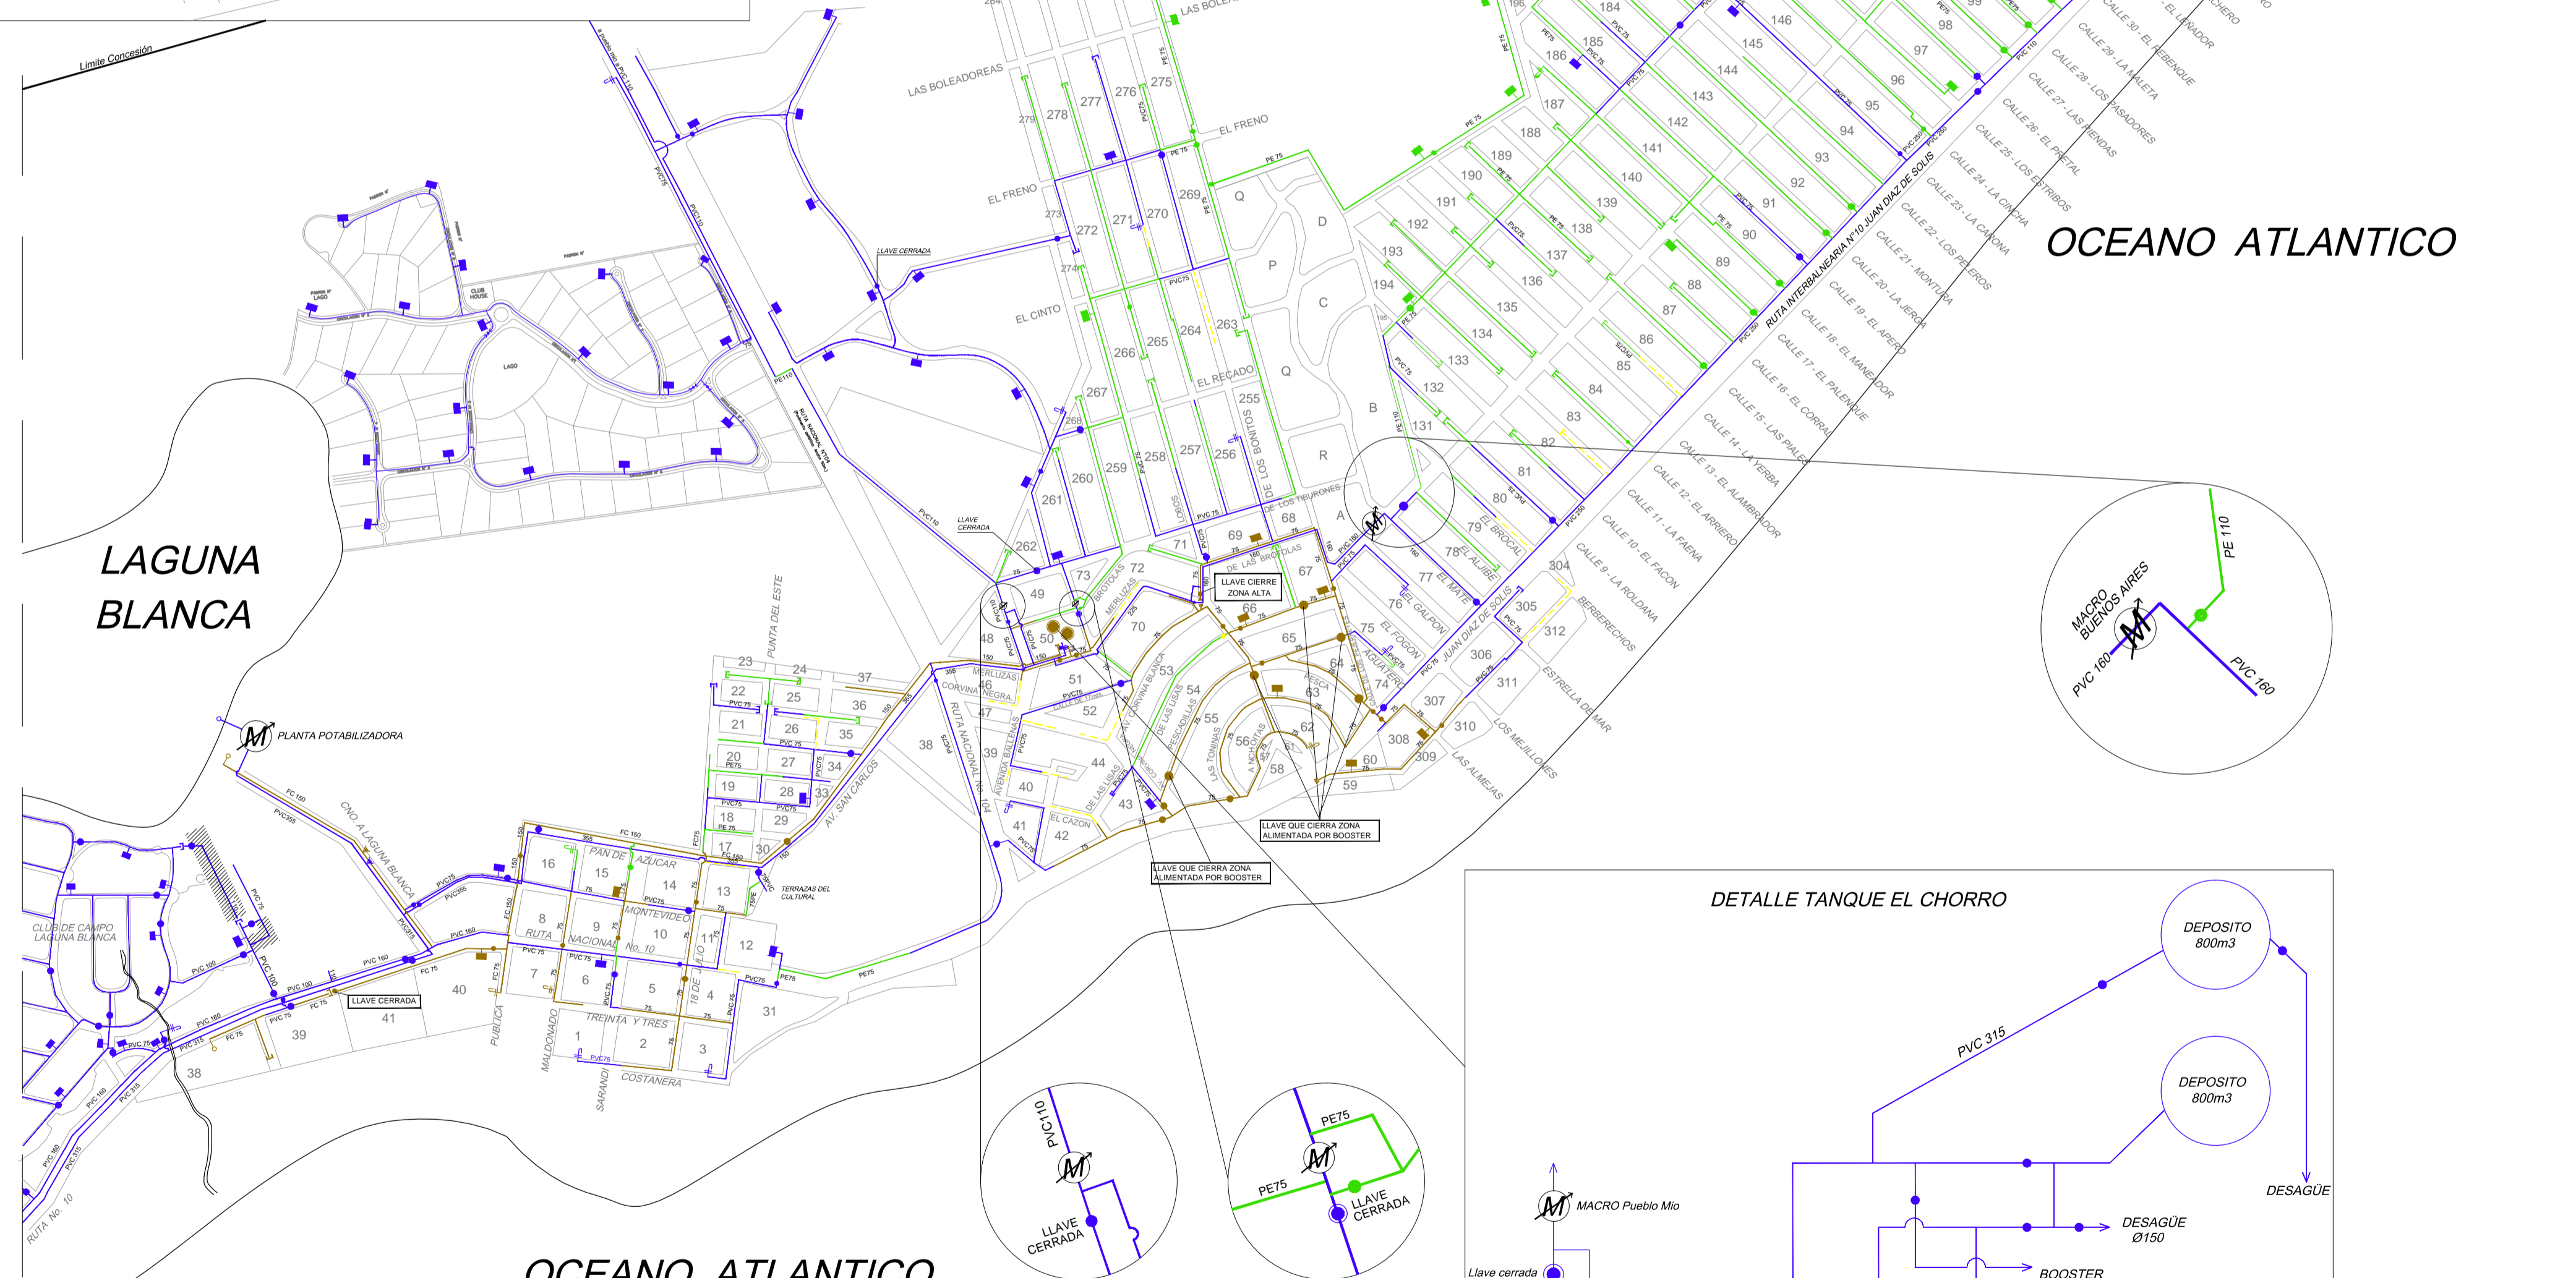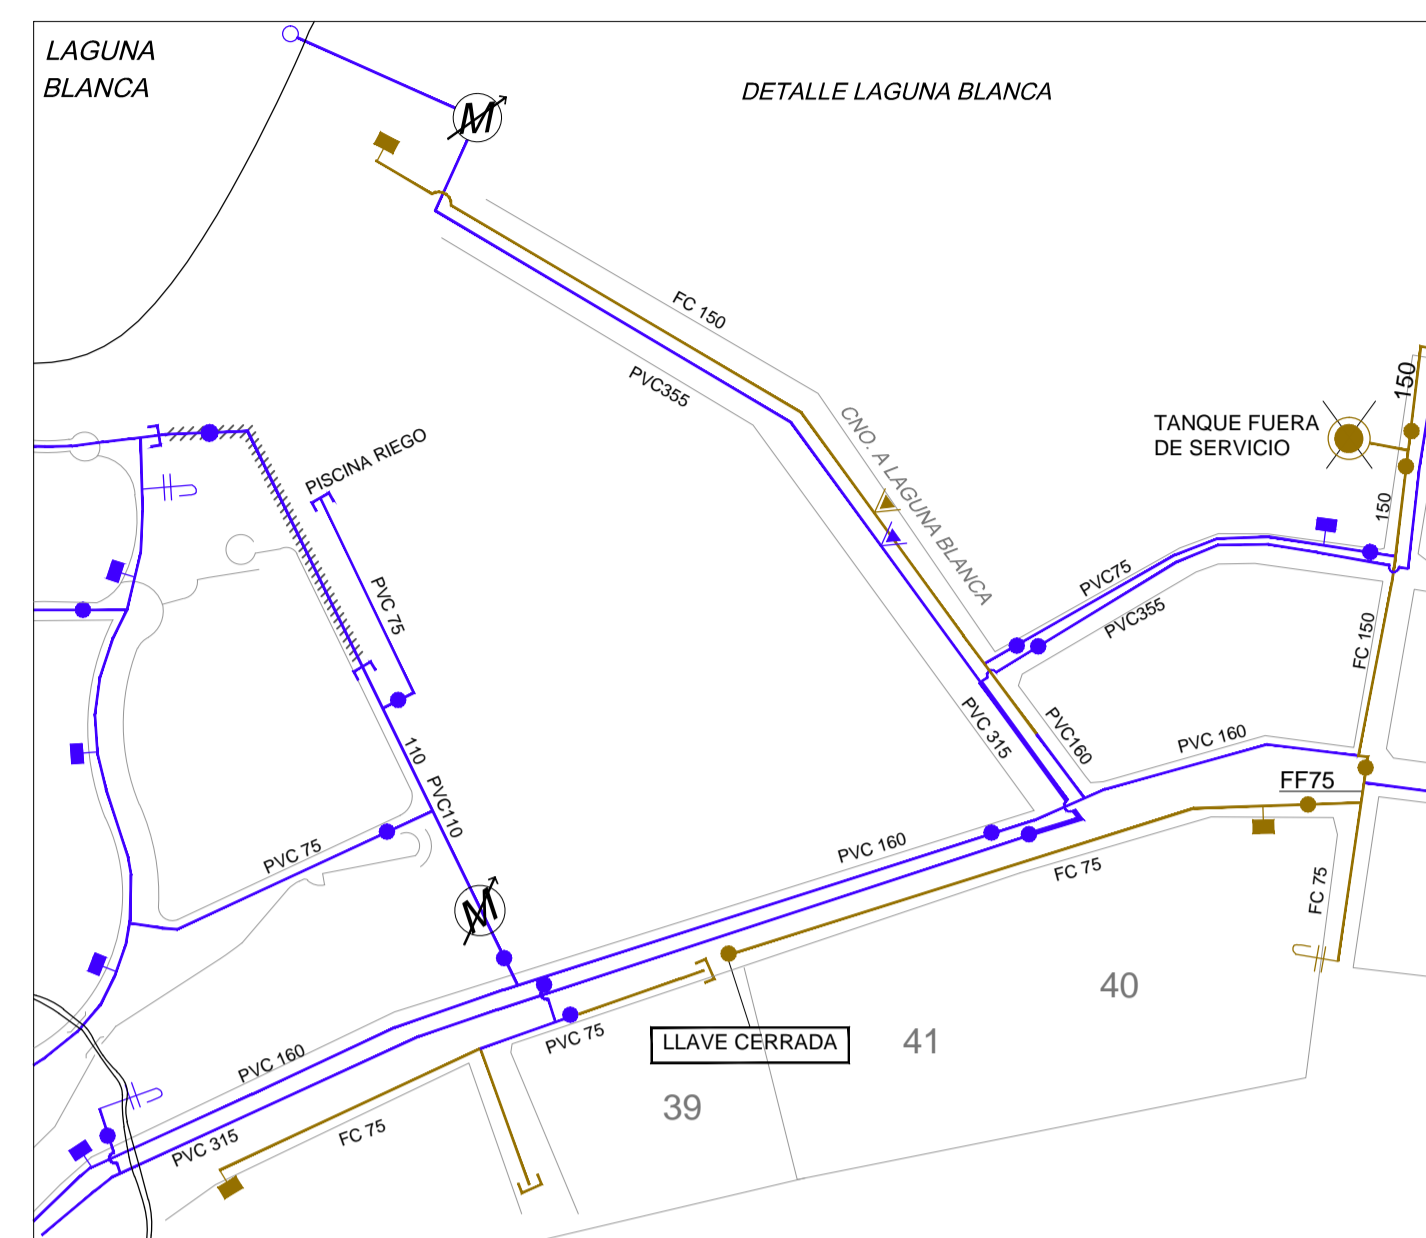

 CONCESION DE OBRA PUBLICA PARA ABASTECIMIENTO DE AGUA POTABLE Y SANEAMIENTO AL ESTE DEL ARROYO MALDONADO			
SISTEMA LAGUNA BLANCA		MALDONADO	
RED DE DISTRIBUCION DE AGUA POTABLE			
CATASTRO DE LA RED DE AGUA POTABLE			LAMINA: A1b
TECNICOS PROYECTISTAS: ING. J. BELLAGAMBA ING. G. ALVAREZ ING. F. GROSS		DIBUJANTE: 	
ESCALA: 1 / 10.000		FECHA: AL 31/12/2016	