
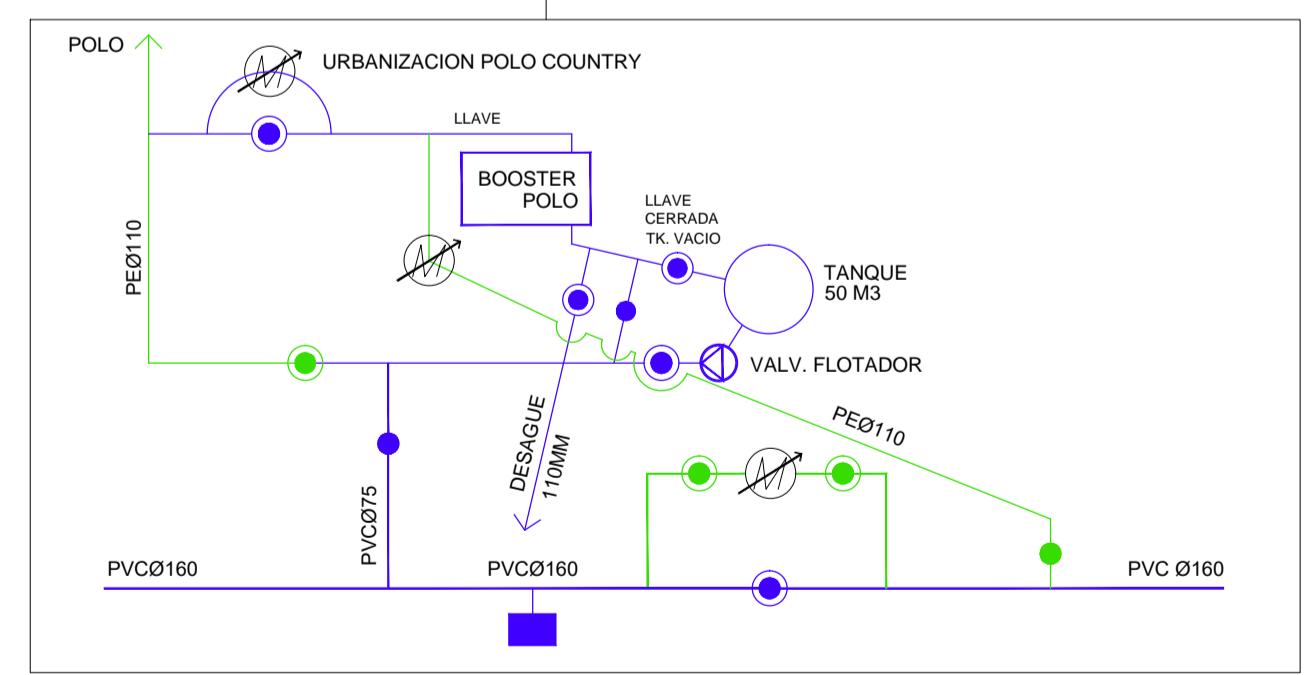


LONG. REDES DE AGUA

Metrajes al 31/12/2017

FC		PVC		P.E.A.D	
DIAMETRO (mm)	LONGITUD (m)	DIAMETRO (mm)	LONGITUD (m)	DIAMETRO (mm)	LONGITUD (m)
75	16.862	63	24	VAR. DIAM	2801
100	410	75	54.100	63	13442
125	300	110	5425	75	67.518
150	2723	160	14844	110	3111
250	2300	225	450	160	78
		250	2180		
		315	2680		
		355	2360		
TOTAL	22.595	TOTAL	82.063	TOTAL	86.950
LONGITUD TOTAL DE TUBERIAS: 191.608 m					

REFERENCIAS

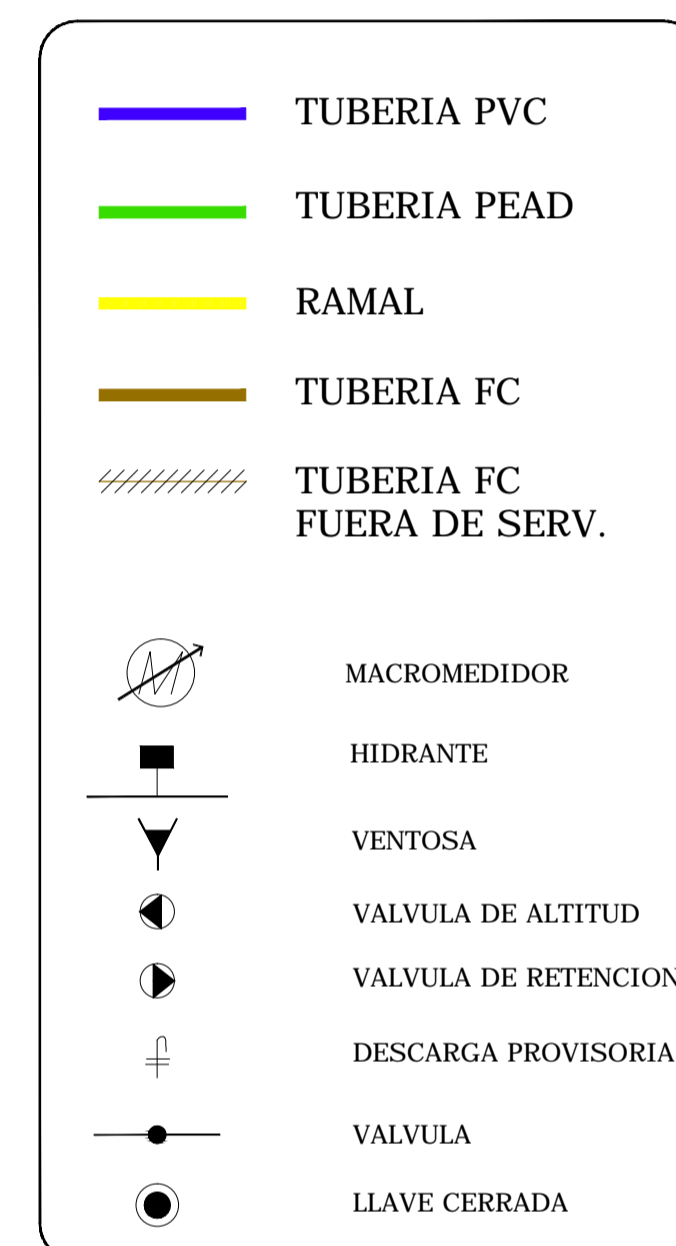

		CONCESION DE OBRA PUBLICA PARA ABASTECIMIENTO DE AGUA POTABLE Y SANEAMIENTO AL ESTE DEL ARROYO MALDONADO			
SISTEMA LA BARRA		JOSE IGNACIO			
RED DE DISTRIBUCION DE AGUA POTABLE					
CATASTRO DE LA RED DE AGUA POTABLE					LAMINA: A1c
TECNICOS PROYECTISTAS: ING. J. BELLAGAMBA ING. G. ALVAREZ ING. F. GROSS			DIBUJANTE:		
ESCALA: 1 / 10.000		FECHA: AL 31/12/2017			